
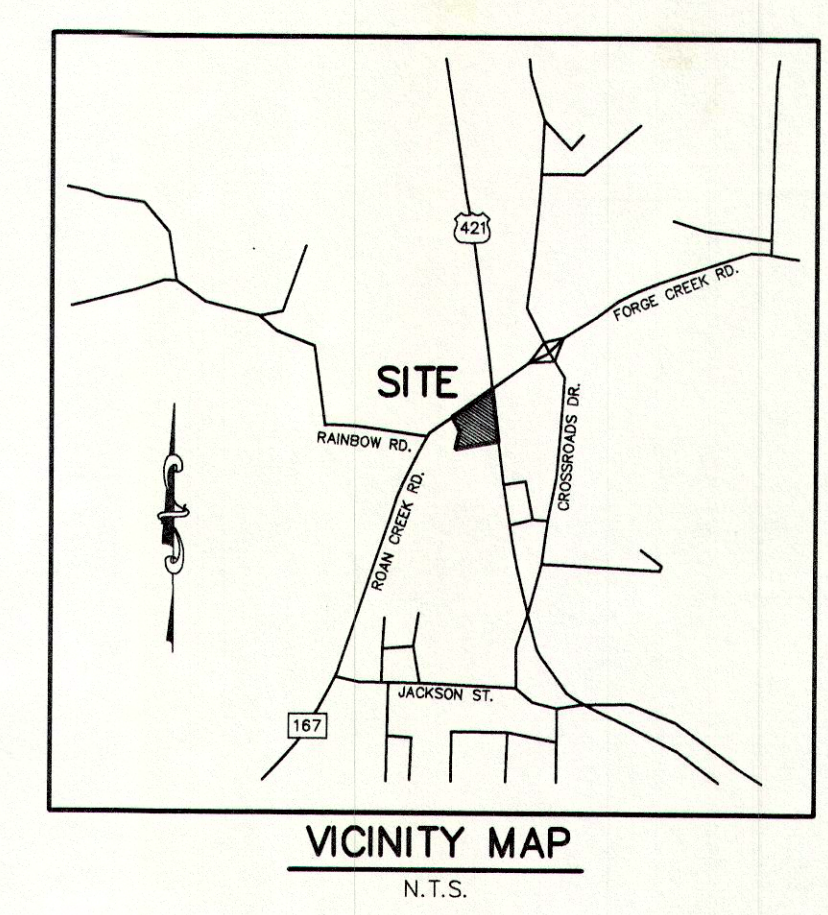
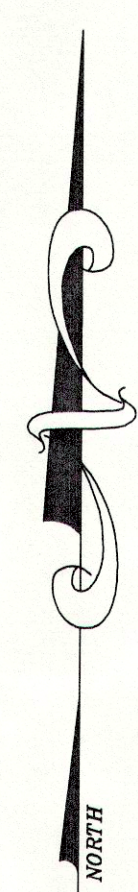


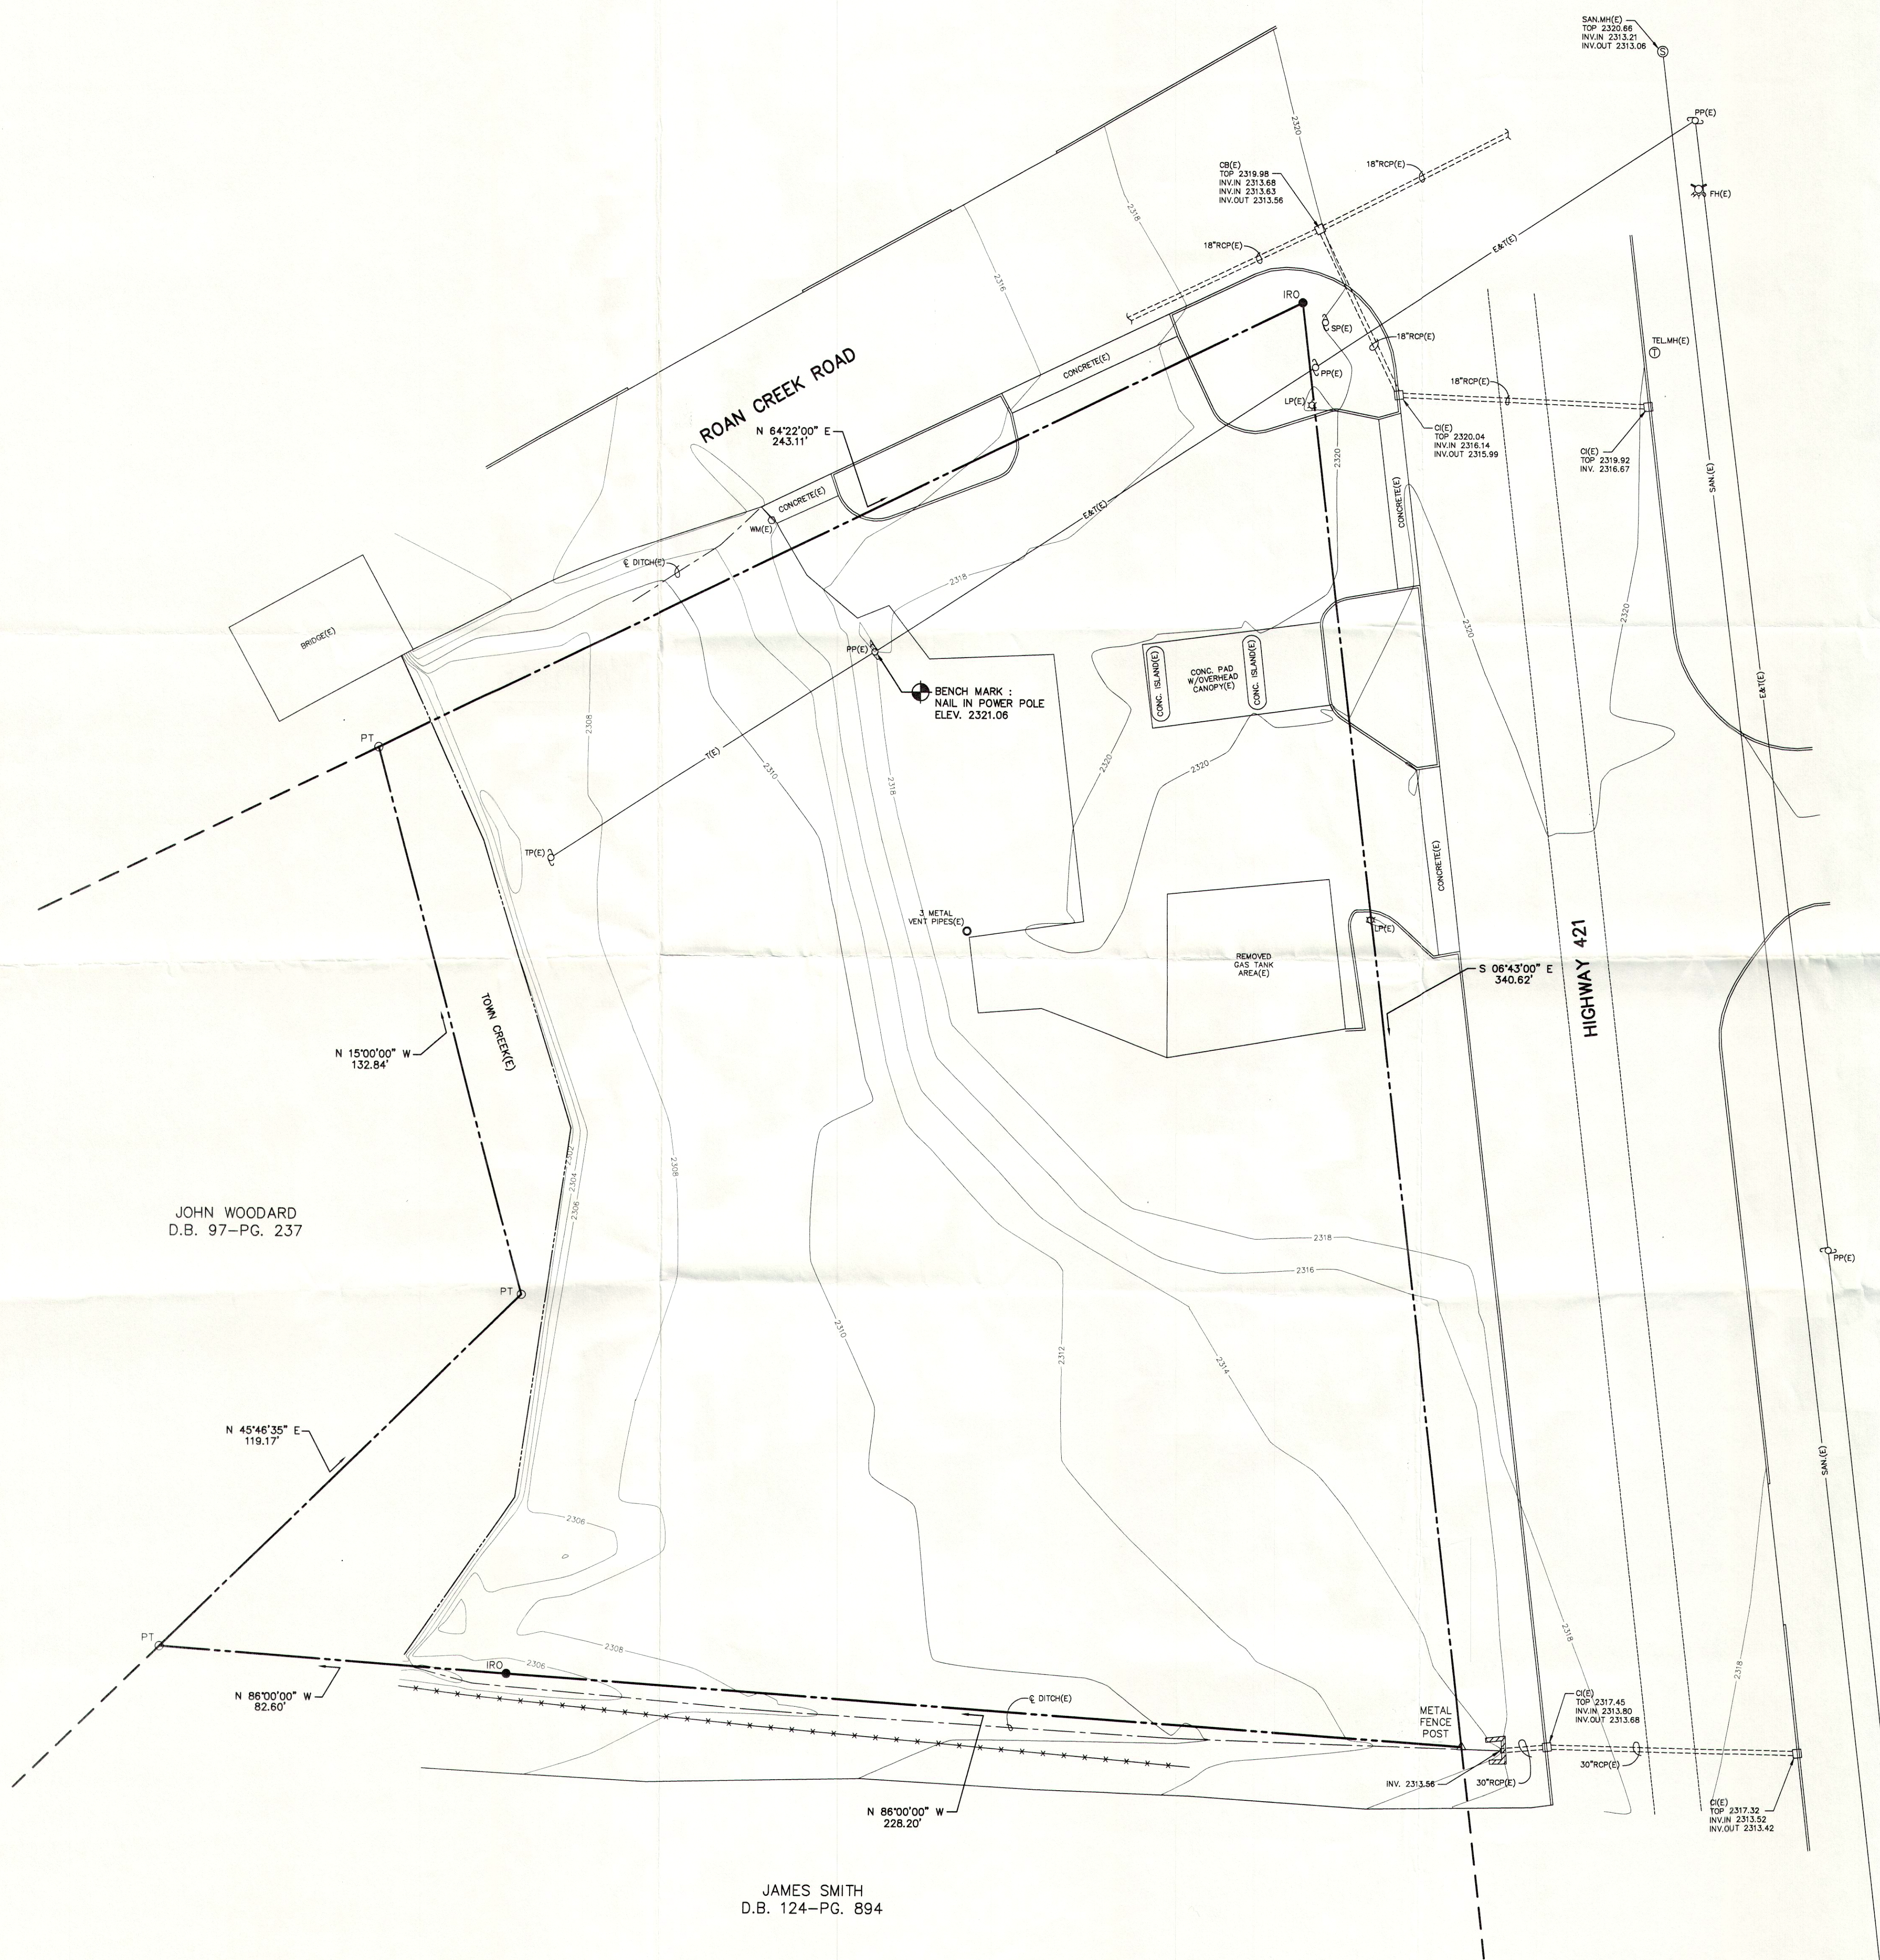

GENERAL NOTES

1. BOUNDARY INFORMATION TAKEN FROM SURVEY BY THOMAS TODD CRAYSON, MAP NO. D84-43, ACAD. 97-394, D/C : 97-394, DATED NOV/25, 1997.

REV.	DESCRIPTION	DATE	BY
5			
4			
3			
2			
1			

TH&P
TYSINGER, HAMPTON & PARTNERS
ENGINEERS - SURVEYORS
ENVIRONMENTALISTS
3428 BRISTOL HWY.
JOHNSON CITY, TENNESSEE 37601
(423) 282-2687
(423) 854-4563 FAX
thp@tysinger-engineering.com
http://www.tysinger-engineering.com

SURVEYOR'S APPROVAL


I (WE) HEREBY CERTIFY THAT THE INFORMATION AS SHOWN HEREON IS TRUE AND CORRECT TO THE BEST OF MY (OUR) KNOWLEDGE AND BELIEF.

PROJECT :
CHEVRON MOUNTAIN CITY

LOCATION :
2nd CIVIL DISTRICT JOHNSON COUNTY, TENNESSEE

DWG. TITLE
TOPOGRAPHICAL SURVEY

- LEGEND
- IRO ● - IRON ROD OLD
 - PT ○ - CALCULATED POINT
 - SAN.MH ⊙ - SANITARY SEWER MANHOLE
 - WM ○ - WATER METER
 - PH ⊗ - FIRE HYDRANT
 - PP ⊙ - POWER POLE
 - LP ⊙ - LIGHT POLE
 - SP ⊙ - SERVICE POLE
 - TP ⊙ - TELEPHONE POLE
 - CB □ - CATCH BASIN
 - CI □ - CURB INLET
 - TEL.MH ⊙ - TELEPHONE MANHOLE
 - (E) - EXISTING

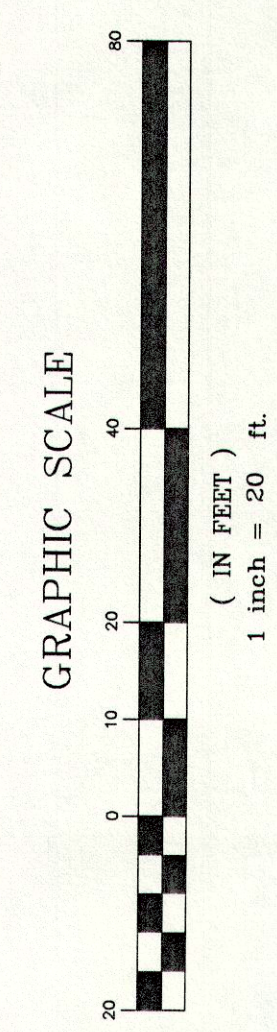

NOTICE
LOCATION OF ALL UTILITIES AND UNDERGROUND STRUCTURES SHOWN ARE APPROXIMATE AND THOSE SHOWN ARE NOT NECESSARILY ALL OF THE EXISTING UTILITIES AND STRUCTURES. IT IS THE CONTRACTOR'S RESPONSIBILITY TO DETERMINE THE EXACT LOCATION AND THE EXISTENCE OF ALL UTILITIES AND UNDERGROUND STRUCTURES.

Topo Survey
BEFORE
BEING FILLED